
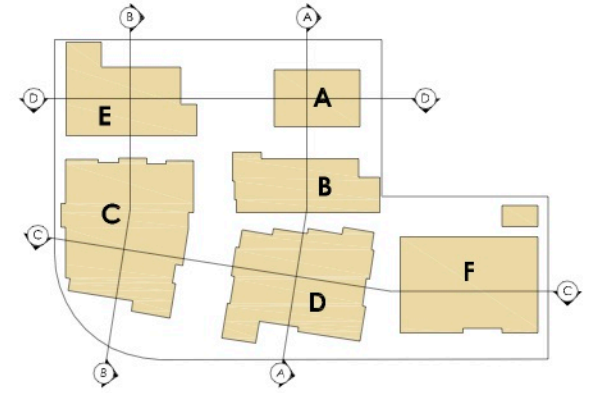


LEGEND


- RESTAURANT
- OFFICE/RETAIL
- BED/BREAKFAST
- RESIDENTIAL
- VERTICAL CIRCULATION (STAIRS & ELEVATOR)
- SERVICE AREAS

SCHEMATIC BUILDING SECTION A

KEY PLAN

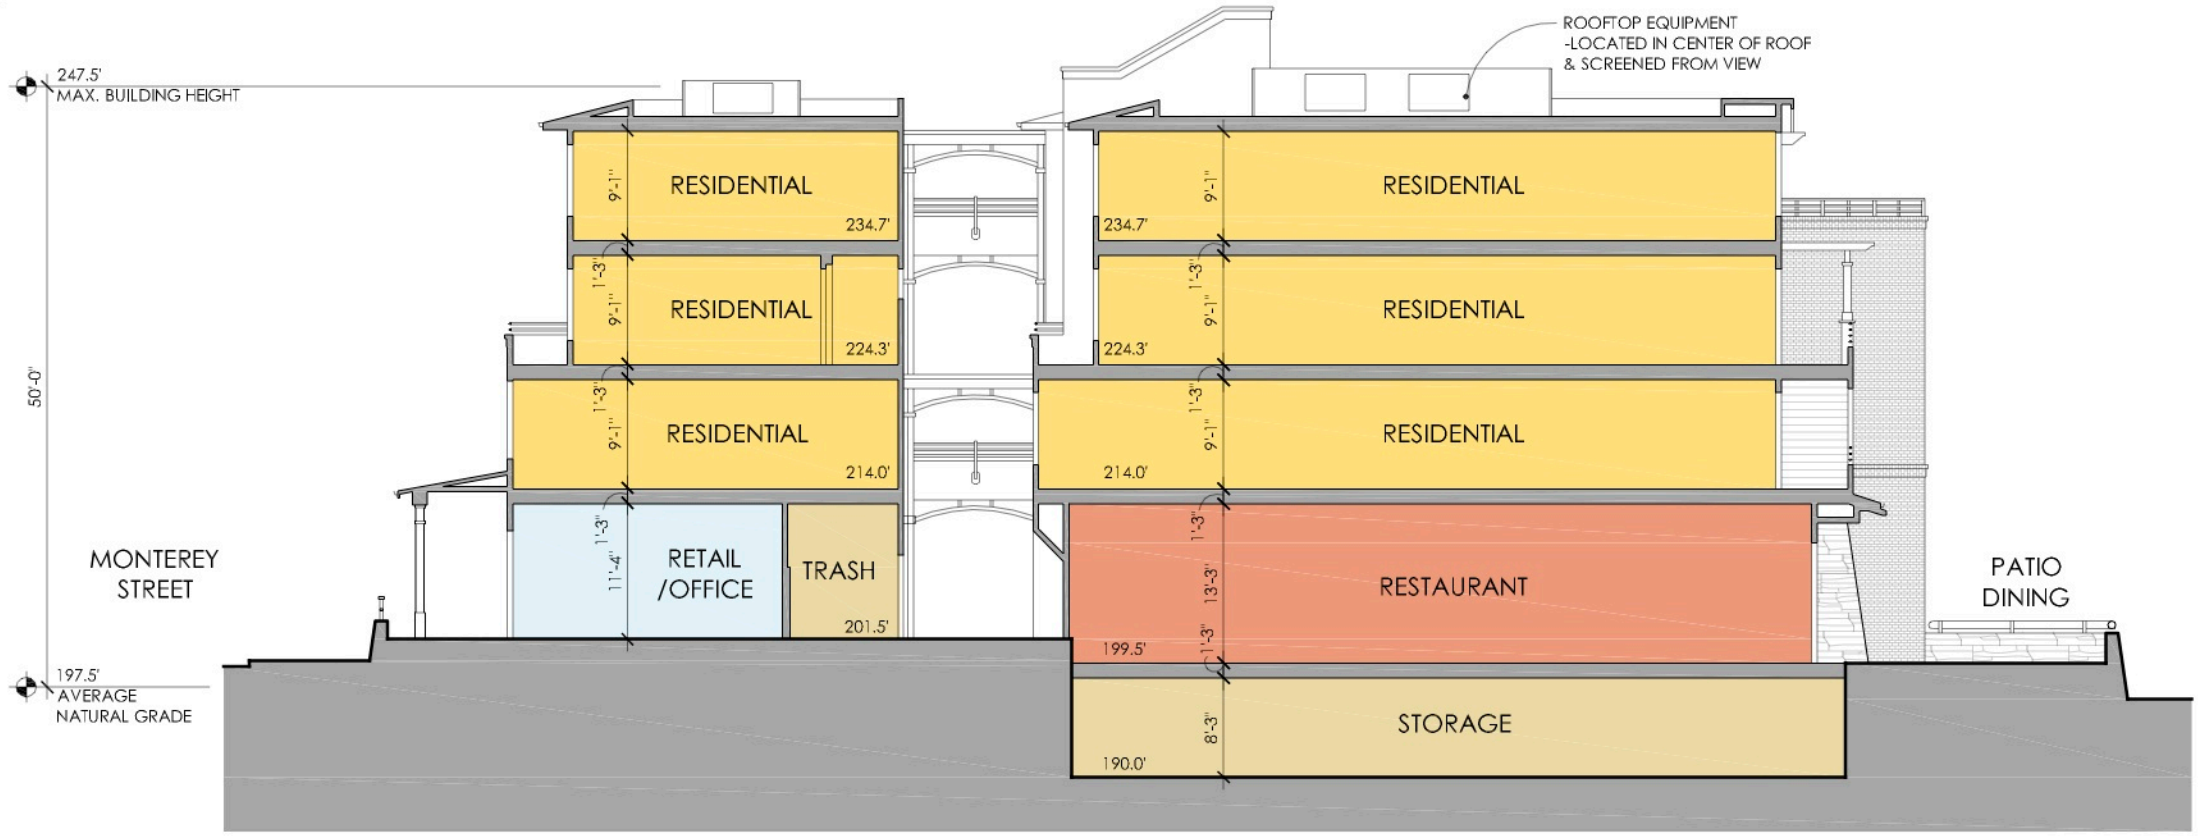

SCHEMATIC BUILDING SECTION B

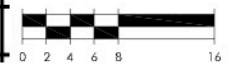

 <p>ARRIS STUDIO ARCHITECTS 1500 MARSH STREET, STE. 100 SAN LUIS OBISPO, CA 95060 +805/547-2240 +805/547-2241 +805/547-2242</p>	<p>Monterey Place 667 Monterey Street San Luis Obispo, California</p>	<p>date April 19, 2011 scale 1/16" = 1'-0" @ 11x17 1/8" = 1'-0" @ 24x36 sheet A4.0</p>
---	--	---